
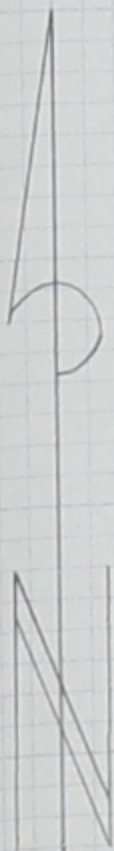
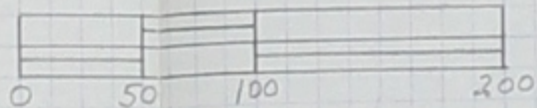


Station 11-20-84

0.00	100.00	100.00
2.1	99.9	
12.1	98.79	C 0.9
4.2	95.8	
6.06	93.94	F 1.9

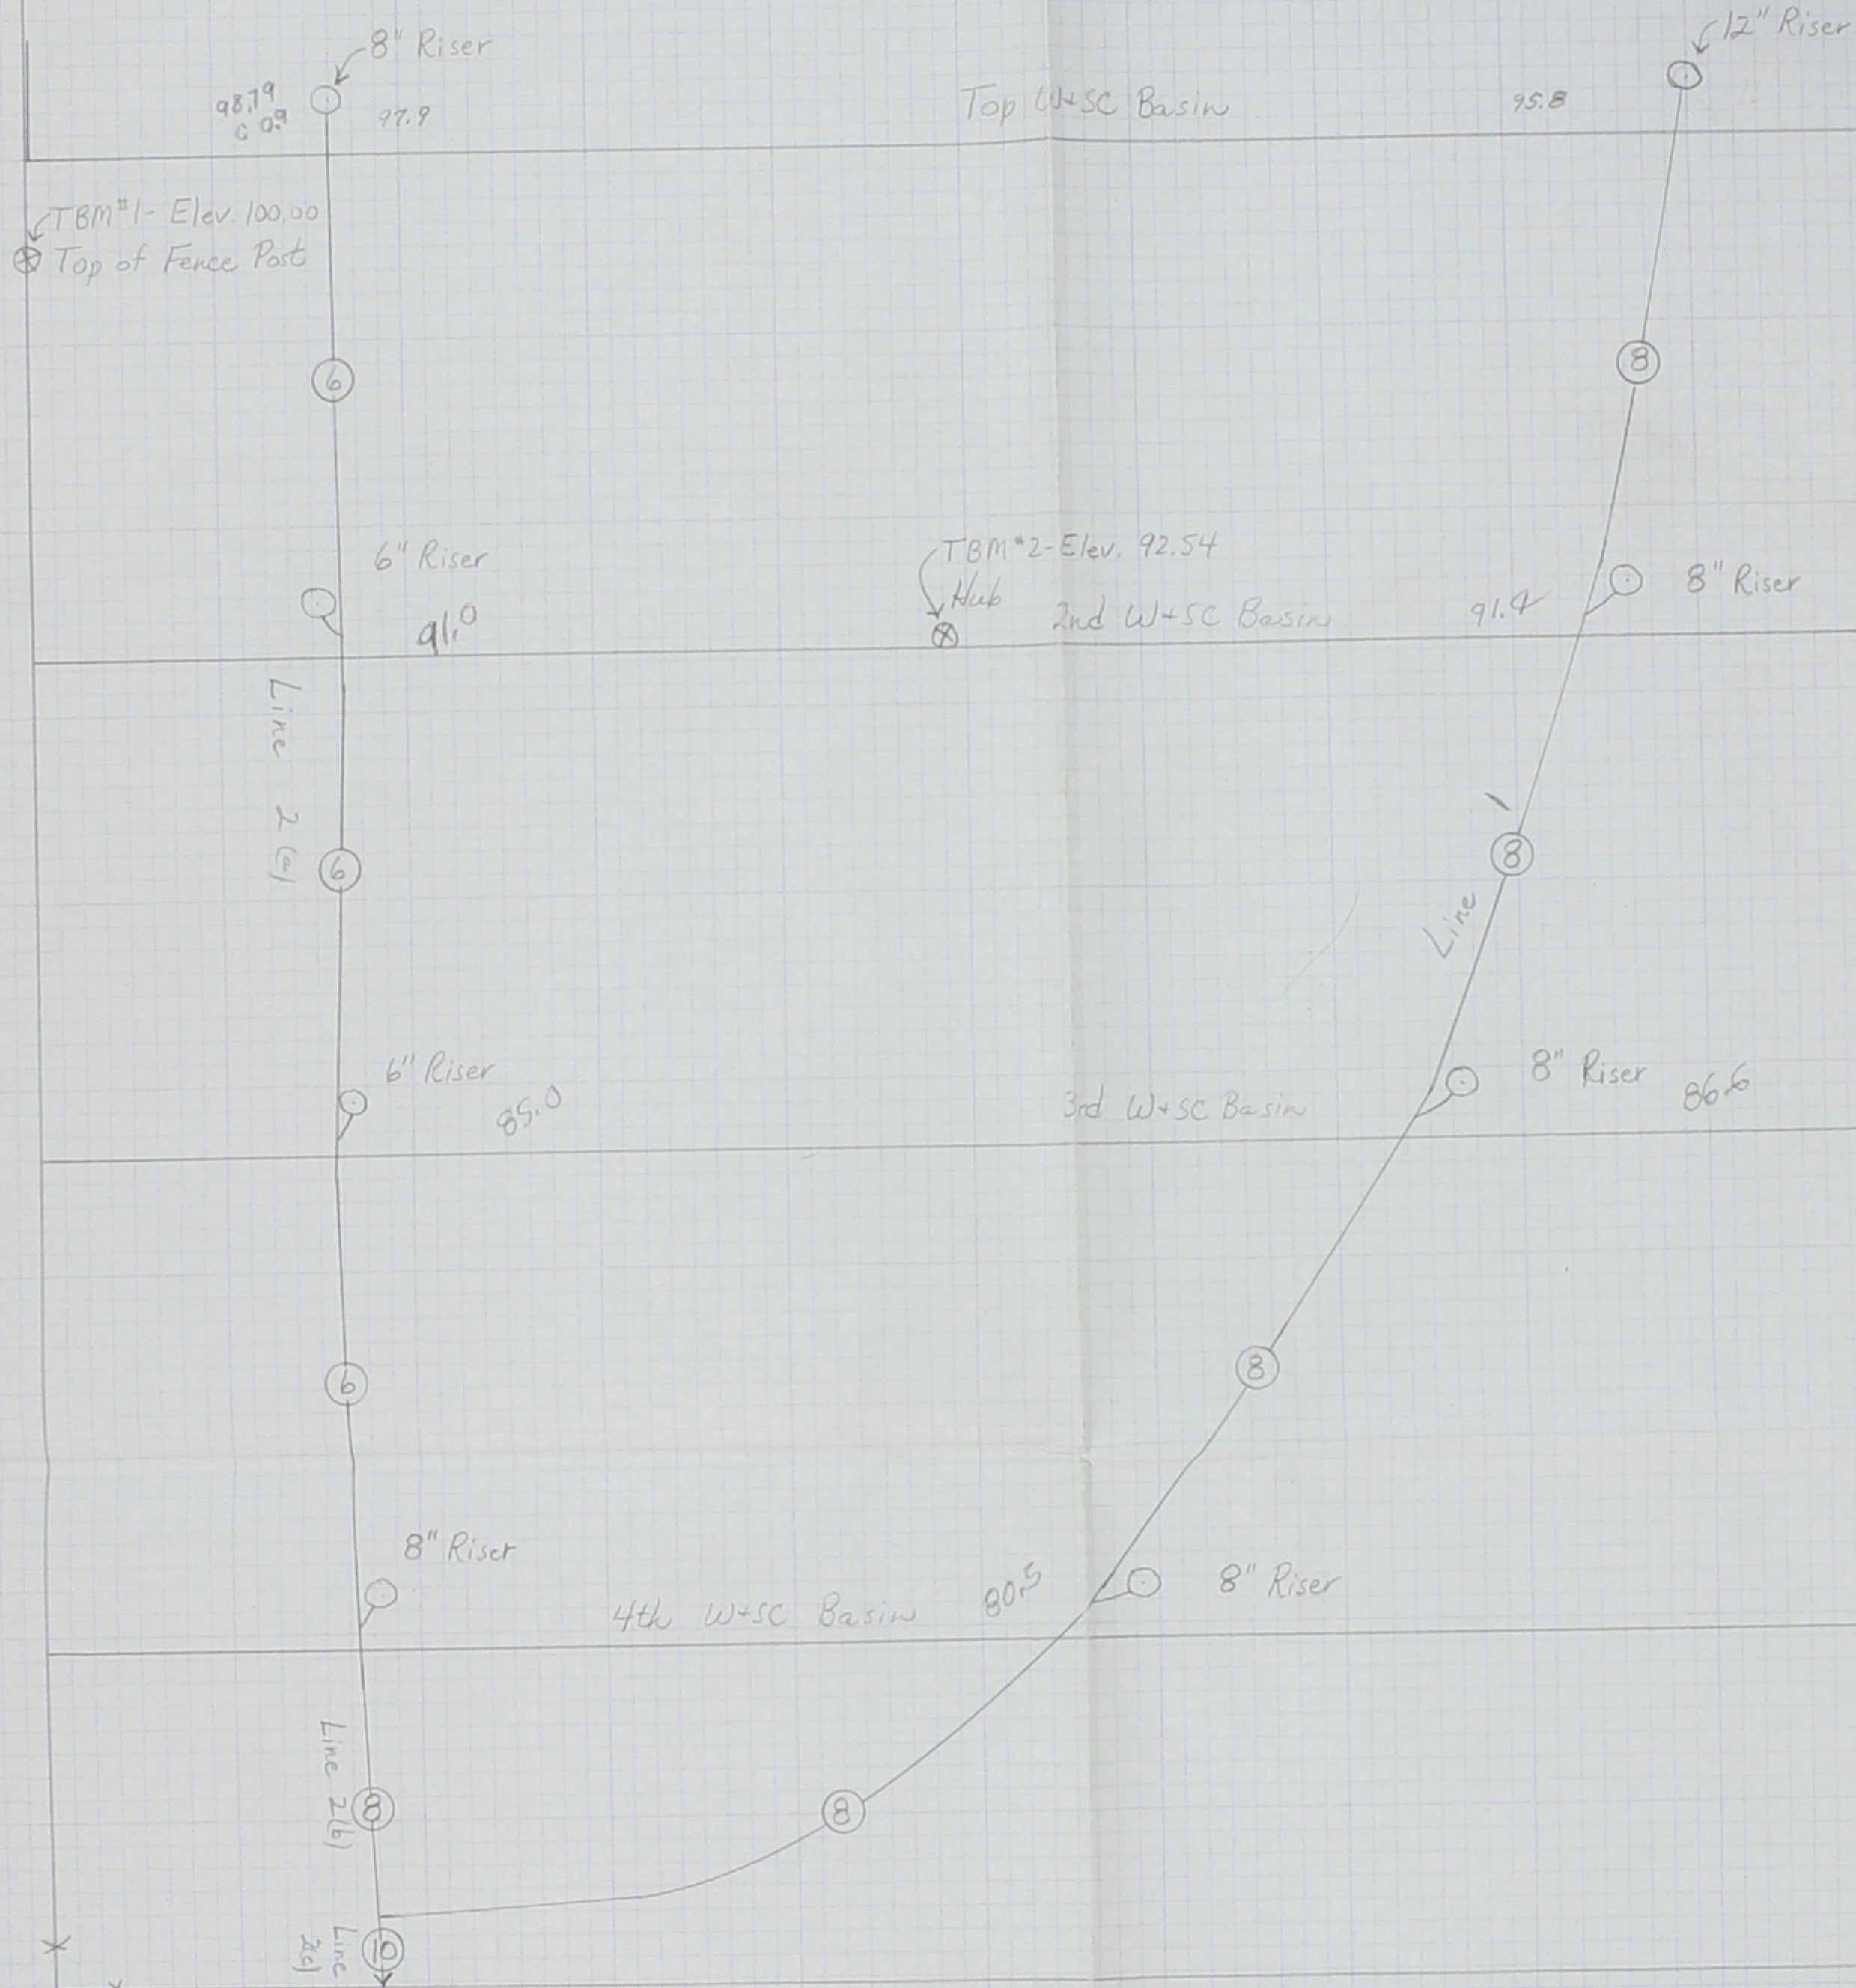

Rotation of C
Will Result
Allowable Soil